


1 EAST ELEVATION
1/8" = 1'-0"

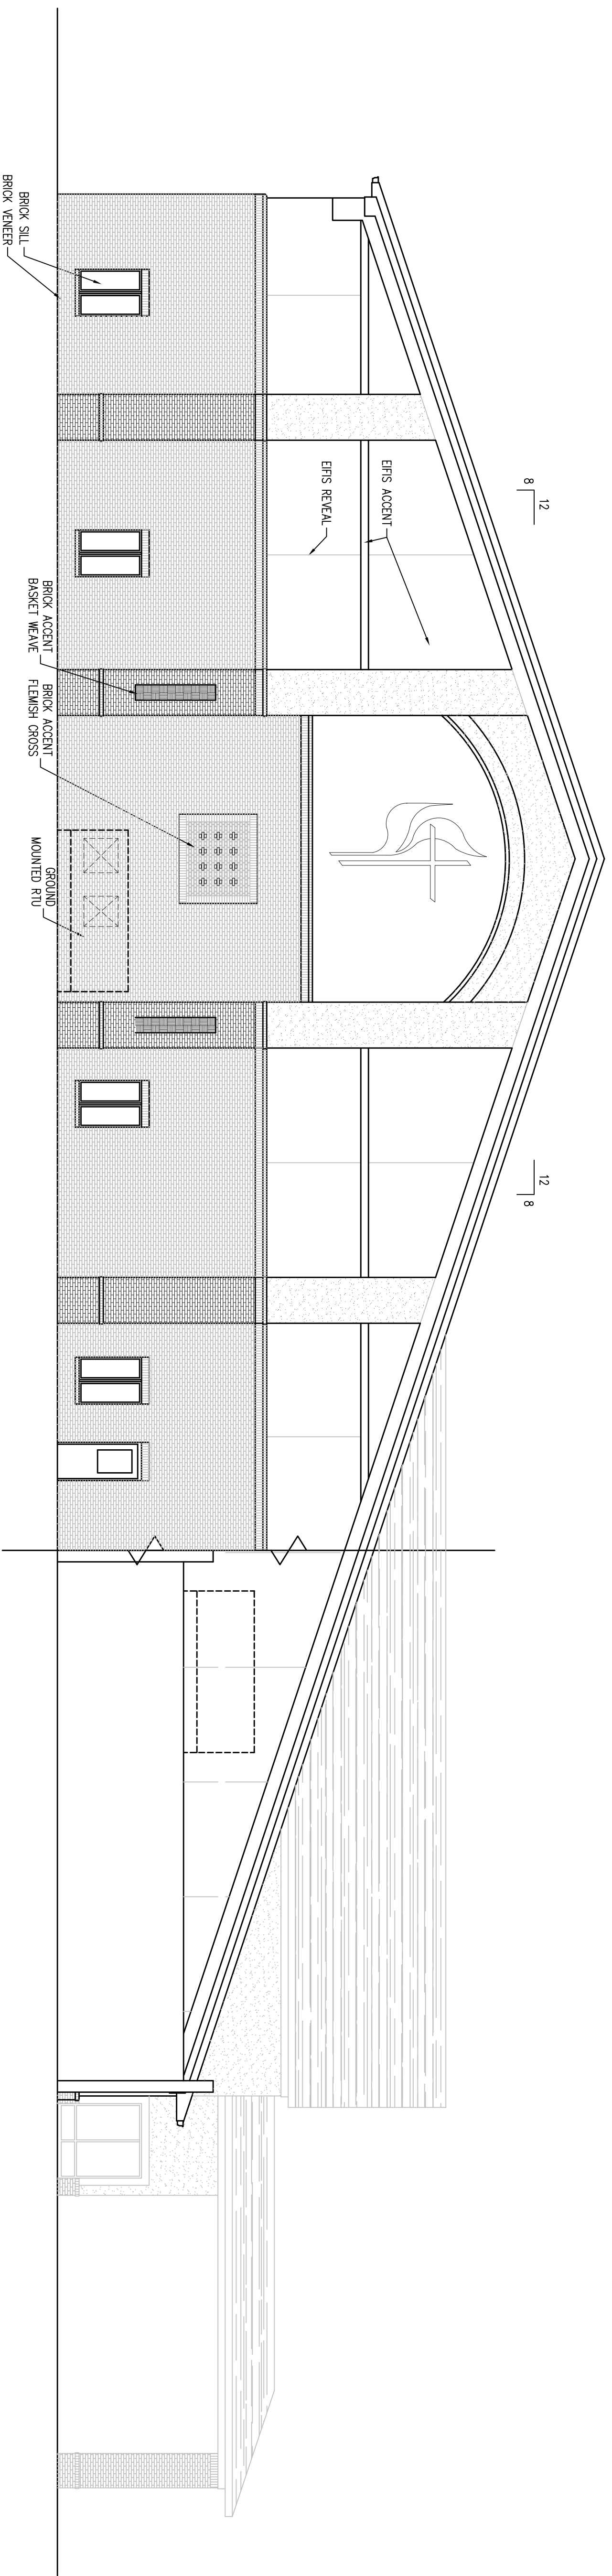

2 SOUTH ELEVATION
1/8" = 1'-0"

CERTIFIED BY

NO.	DATE	BY	DESCRIPTION

NEW ADDITION FOR:
AVON UNITED METHODIST CHURCH

AVON, INDIANA

SEBREE Architects, Inc.
 97 Dover Street, Suite 400, Avon, Indiana 46123-7356
 Phone (317) 272-7800 E-Mail: sebree@sebreearchitects.com
 FAX (317) 272-7808 Web Site: <http://www.sebreearchitects.com>

SHEET NO.
A5.1

DATE: 11/10/10
 DRAWN BY: DMG
 PROJECT NO: 08028
 CHECKED BY: KAS
 DRAWING SCALE: 3/8" = 1'-0"
 PLOT SCALE: 1:1
 FILE NAME: 08028A5.1

EXTERIOR ELEVATIONS